


SPC-2007-0589C

LEGEND

	EXISTING TREES TO REMAIN ALL TREES (INCLUDING CEDARS 8" & LARGER) ARE TO BE PROTECTED DURING CONSTRUCTION
	EXISTING TREES TO REMOVE
	SPOT ELEVATION
	WATER METER
	TELEPHONE UTILITY
	ELECTRIC UTILITY
	CABLE UTILITY
	GAS VALVE
	IRON ROD FOUND
	IRON ROD SET
	CALCULATED POINT
	60D NAIL SET ON LINE
	RECORD INFORMATION

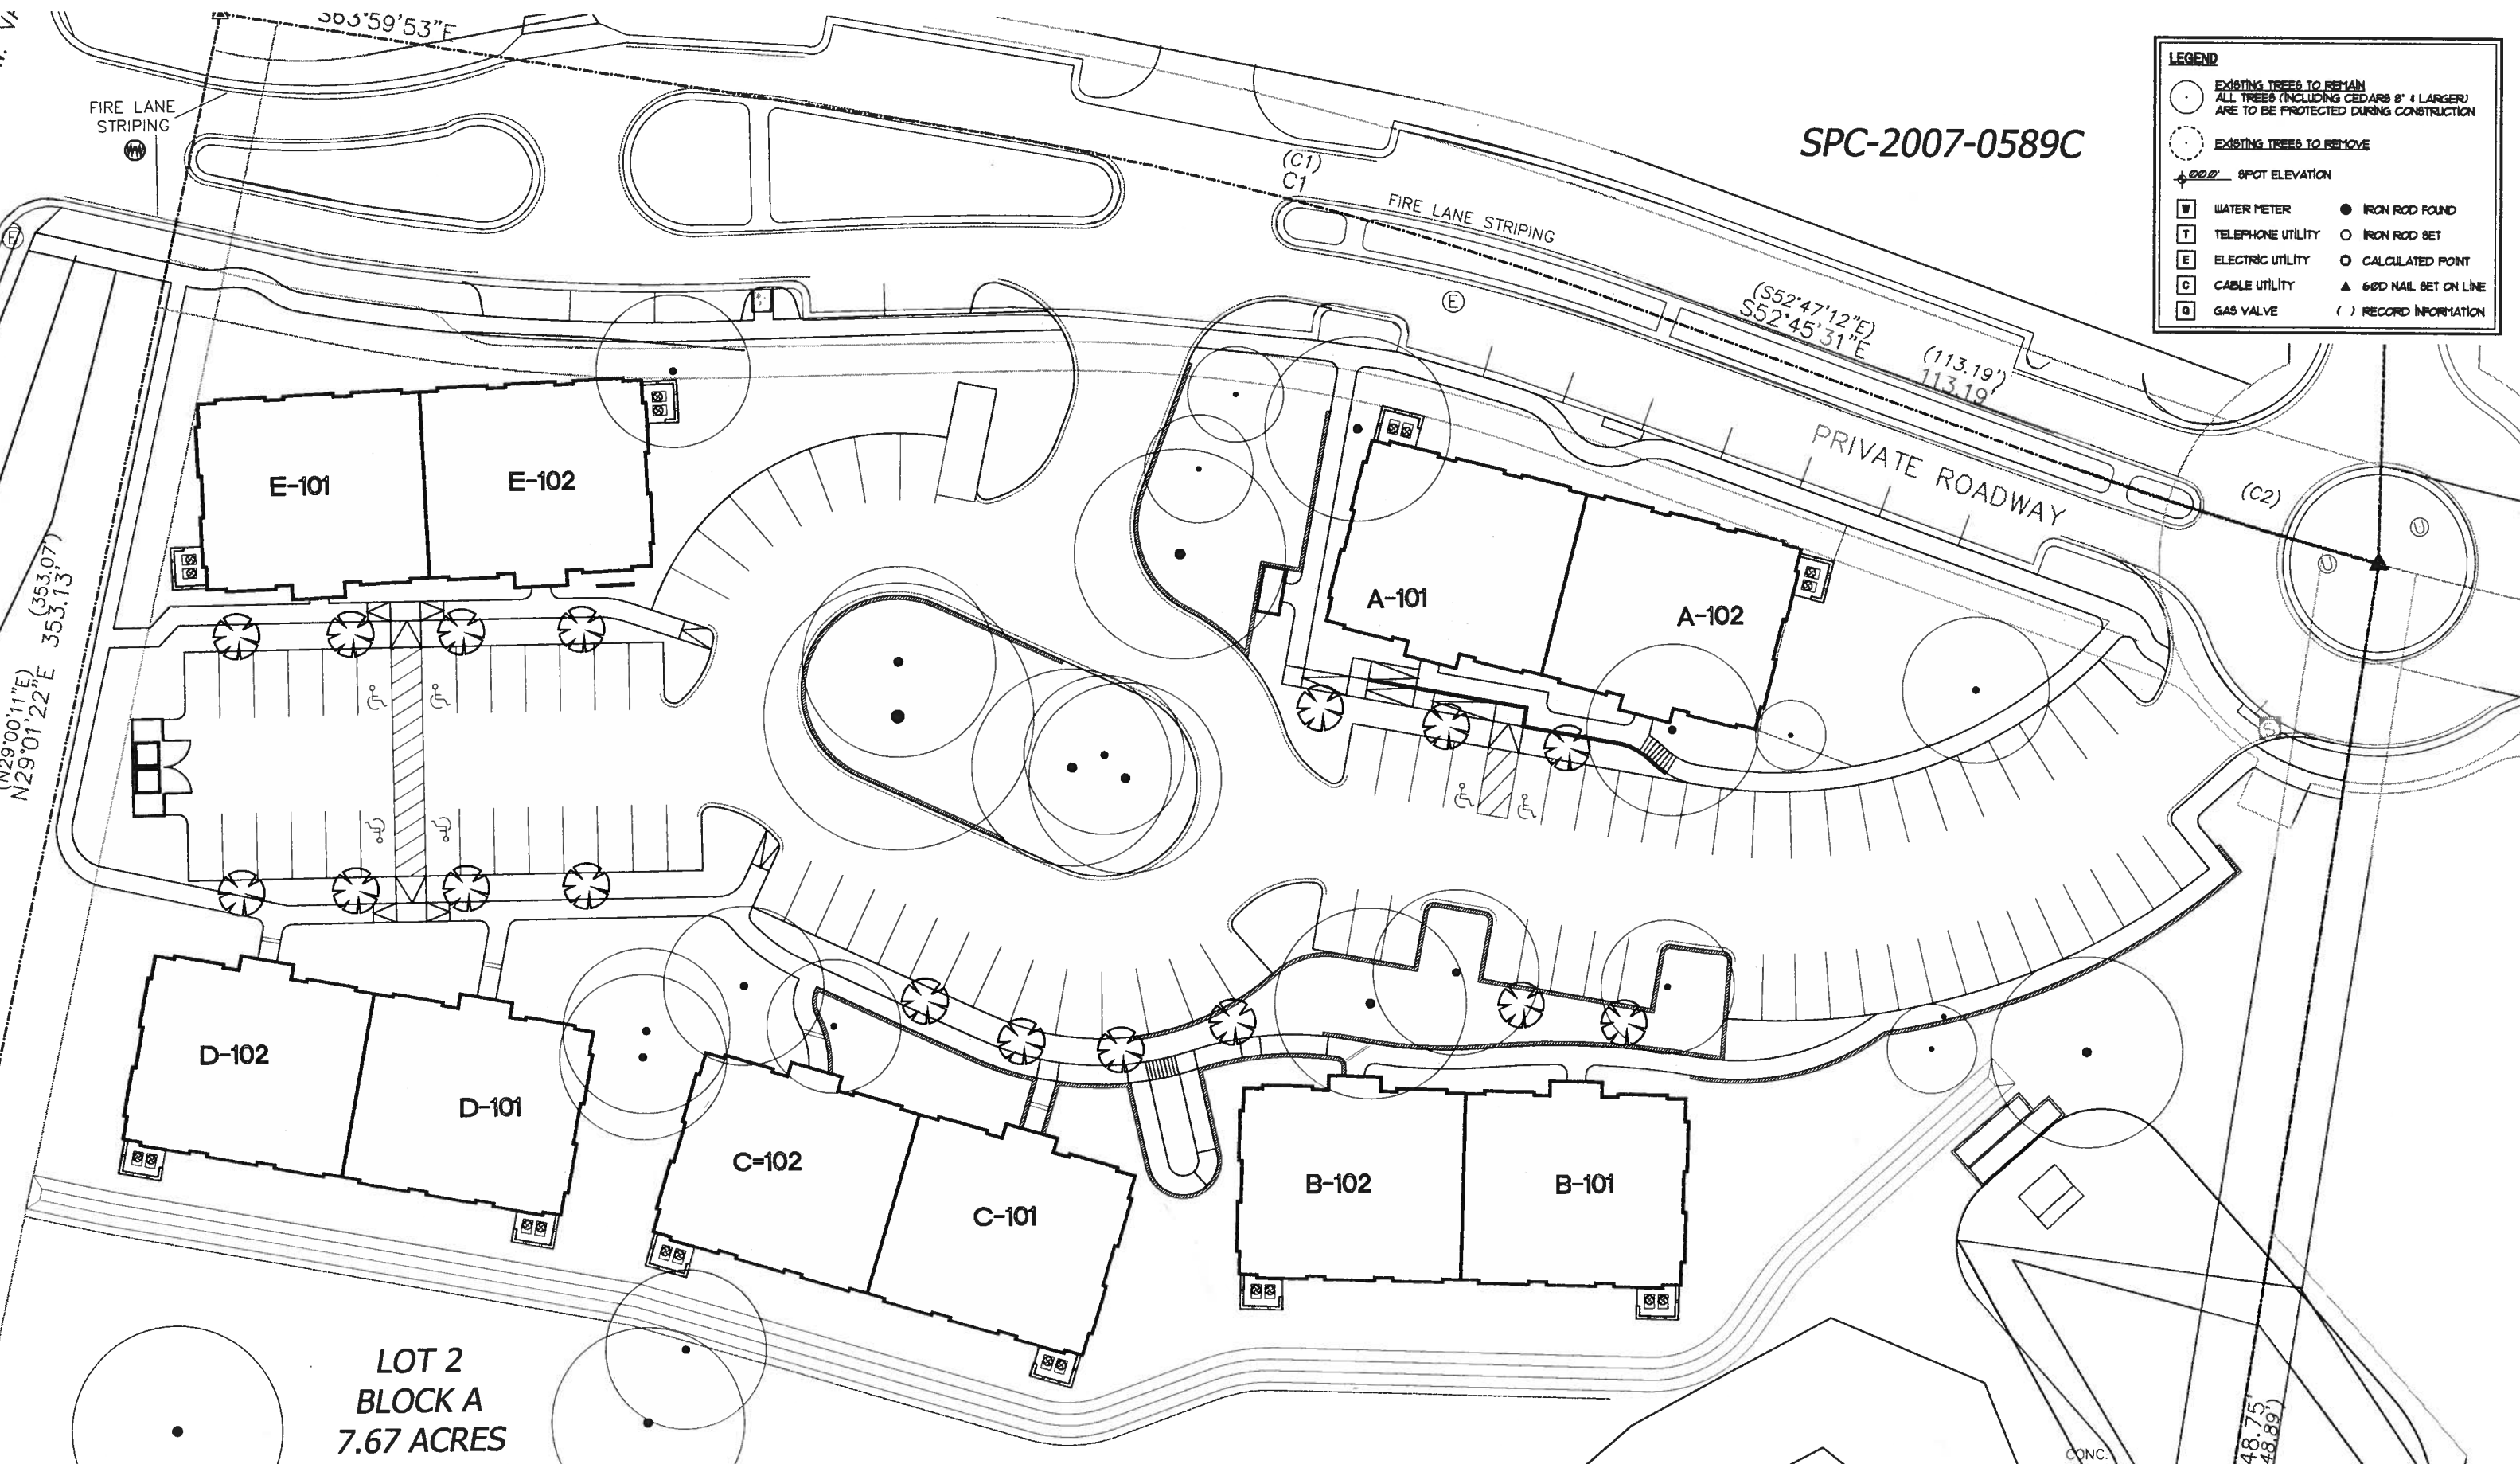

LOT 2
BLOCK A
7.67 ACRES

SITE PLAN

SCALE: 1" = 40'-0"

RIVERPLACE OAKS
OFFICE CONDIMINUMS
6611 RIVERPLACE BLVD, AUSTIN, TEXAS

JAUREGUI
ARCHITECT
BUILDER
3600 STONERIDGE ROAD, BLDG. A102 • AUSTIN, TEXAS 78746 • 512-328-7708
COPYRIGHT © 2008 JAUREGUI, INC



LAST REVISION 6 / 27 / 2008	CONSTRUCTION SET
REVISIONS	SHEET:
DRAWN BY: FLS	A1.0